

A LOOK INTO AN INSPIRED LIVING,
AN INDULGENT LIFESTYLE

M&M
golfestate
Finest Golf Resort Living

ONE OF THE GREAT BEAUTIES
OF ARCHITECTURE IS THAT EACH TIME,
IT IS LIKE LIFE STARTING ALL OVER AGAIN.

RENZO PIANO



YOUR LIFE AT M3M GOLFFESTATE: UNMATCHED AND UNPARALLELED IN SHEER CLASS AND LUXURY

Live at the pinnacle of life where your wish is the world's command. Where 'Perfection' is not just another word but a way of life. Where the vision of beauty and serenity continues to eternity. That's the world of M3M Golfestate. M3M brings to you India's first in-city 'Golf Resort' themed living experience. Conceptualized around a 9-Hole Executive Golf Course, each residence here is resplendent with luxury and panoramic vistas of the beautiful golf greens.



Actual Image

Occupancy Certificate Received
*These are the projects which have been delivered and Occupation Certificate has been granted by the Competent Authority. These are part / phase / constituent / segment block of a larger development being carried out in a planned and phased manner over a period of time.



Actual Image

A GATEWAY TO AN EXTRAORDINARY WORLD

The aesthetically designed entrance of M3M Golfstate leads you into a luxurious splendour with all the features of a gated community. Stainless steel pillar edifices and premium Satvario stone framework at the entrance, give an insight into the facilities that lie beyond as you approach the forecourt.

PATH TO EXCLUSIVITY

As you cross the colossal arrival area and travel down the palm-lined boulevard, you know that you are approaching a grand and special place. The view is tranquil and colourful with seasonal plants in full bloom. The boulevard culminates into a cascading water body that forms the nodal point between the 2 fairways of the project.



Actual Image



“Architecture is a visual art, and the buildings speak for themselves.”
-Julia Morgan

AN EXTRAORDINARY WORLD

Naturalistic and vivid: the towers at M3M Golfstate denote their own characteristic vibrancy. The development is a combination of high-rise, mid-rise and low-rise towers, each meticulously planned and carefully crafted. Wide sweeping views, endless greens and stunning landscapes, it's an overload of visual delight for a good amount of space. It is what dreams are made of, where bricks & mortar come together to cast a spell of magic.



Actual Image

WELL APPOINTED DROP-OFF ZONES

Luxury & convenience go hand-in-hand at M3M Golfstate. Each tower of the project has a meticulously planned drop-off zone. The result is a seamless traffic movement across the colony.



Actual Image



The immaculate lobbies have been designed by the interior specialist, Bilkey Llinas Designs from the USA. The result is magnificence in design and attention to detail.

DON'T LET PANORAMIC VIEWS DISTRACT YOU!

Different crucial elements such as geotechnical information, environmental conditions, vegetation, slope analysis of the property have been considered to create a well-planned landscape for the grand game at M3M Golfstate. The result is a Golf Course that blends effortlessly into the landscape.

- 9-Hole Executive Golf Course designed by Golf Plan, USA
- Eco-friendly Green Landscape

“Golf-Course at M3M Golfstate has been carefully designed using a comprehensive approach giving careful attention to all fundamental elements of the project. Landscape design, construction economics & efficiency, 'long term' maintenance & appropriate ecological & environmental compatibility considerations have been integral to our design process.”

-Kevin Ramsey, Golf Plan, USA





WHERE CONVENIENCE MEETS CONNECTIVITY

The promise of finest Golf Resort living brings with it, an array of conveniences and comforts. Being located at Gurugram's most promising location, it is in close proximity to the educational institutions, malls, restaurants, hospitals and headquarters of multinational companies.

M3M GROUP'S FOOTPRINTS IN GURUGRAM

- M3M Cosmopolitan
- M3M Urbana
- M3M Urbana Business Park
- M3M Tee Point
- M3M Escala
- M3M Merlin
- M3M Marina
- M3M Urbana Premium
- M3M Corporate Office
- M3M IFC
- M3M Corner Walk
- M3M Broadway
- M3M Skylofts
- M3M Experia Sales Gallery
- M3M Polo Suites
- M3M Panorama Suites
- M3M Latitude
- M3M 65th Avenue
- M3M Heights
- M3M Skycity
- M3M Sierra 68
- M3M Natura
- M3M Golfestate
- M3M Golfestate Premium
- M3M Golfestate Panorama Suites
- M3M Golfestate Latitude
- M3M Golfestate 65th Avenue
- M3M Golfestate Heights
- M3M Golfestate Skycity

Map not to scale.

101 REASONS TO LIVE AT M3M GOLFFESTATE



1. Grand Entrance
2. Palm Lined Boulevard
3. Infinity Circle
4. Cascading Water Body
5. Pets Zone
6. Fairway West Greens
7. Fairway West Sports Arena
8. Indoor Temperature Controlled Cricket Facility
9. Indoor Temperature Controlled Badminton Courts
10. Multi-purpose Courts-Basketball & Mini Football
11. Tennis Court
12. Kids Zone
13. Infants Splash Pool
14. Family Zone
15. Water Shooter
16. Kids Tot Lot
17. Squash Courts
18. Laundry and Dry Cleaning Shop
19. Planet Needs - Convenience Store
20. Fairway West Swimming Pool, Kids Pool & Deck Area

21. Sky Walk & Jog
22. Vip Club Terrace Pool
23. M-café
24. Pool
25. Foosball
26. Chess & Carrom Board
27. Air Hockey
28. Driver Room
29. Maid's Room
30. Visitor's Parking
31. Open Air Gym
32. Car Wash
33. Selfie Points
 - Flowerida
 - Golf Greens
 - Show Stopper Ramp (Near St. Andrews)
34. Lake West
35. Beach Volley Ball
36. Amphitheatre
37. Outdoor Chess
38. Ludo
39. Reading Nook

40. Flowerida
41. Bubbling Ponds
42. Fairway East Greens
43. Lazy River
44. Club Elevate Swimming Pool
45. Polo Point
46. Polo Lounge
47. Fitness Zone
48. Convenience Shopping
49. Fairway East Sports Arena
50. Badminton Courts
51. Trampoline
52. Water Park
53. Amphitheatre
54. St. Andrews Portico
55. St. Andrews Roof Top Club
56. Large Deck Overlooking Golf Greens
57. Cabanas for Sit Outs
58. Latitude
59. Trump Towers
60. Future Construction

- ### VIP CLUB
61. Multi-cuisine Fine Dining Restaurant
 62. Business Centre
 63. Temperature Controlled Terrace Swimming Pool
 64. Library
 65. Gymnasium
 66. Spa With Steam & Sauna Facility
 67. Salon
 68. Private Dining Zone
 69. Green House Dining
 70. Private Theatre
 71. Billiards/Snooker Room
 72. TT Room
 73. Creche
 74. Banquet
 75. Lounge
 76. Sports Bar & Lounge
 77. Wine Cellar
 78. Art Gallery
 79. Digital Gaming
 80. Bistro/Deli

- ### CLUB ELEVATE
81. Whiskey Lounge
 82. Restobar
 83. Business Centre
 84. Library
 85. Salon
 86. Gymnasium
 87. Spa, Sauna and Steam
 88. Squash Court
 89. Private Theatre
 90. Pool And Snooker
 91. Multipurpose Hall with Lawns
 92. Banquet
 93. Swimming Pool
 94. Creche
 95. Sky Sit-Out Area
- ### PROPOSED FEATURES
96. Pet Clinic
 97. Smart Vaults
 98. ATM
 99. Pharmacy
 100. Florist
 101. Concierge

M3M GOLFFESTATE TOWER SPECIFICATIONS

Tower Name	Nomenclature	No. of Floors	Unit Size Range(sqft)	Layouts	Special Amenity	Configuration
Fairway West - Iconic	FW 1	S+34	4845-5160	4 BR+DEN+GYM	Special Lobby	Simplex
M3M Panorama Suites	FW 2	S+6	3702-3756	3BR+DEN+STUDY+PUJA	NA	Simplex
M3M Panorama Suites	FW 3	S+6	3702-3732	3BR+DEN+STUDY+PUJA	NA	Simplex
M3M Panorama Suites	FW 4	S+6	3725-3732	3BR+DEN+STUDY+PUJA	NA	Simplex
Fairway West - Iconic	FW 9	S+40	3117-4000	3 BR+DEN	Special Lobby	Simplex
Fairway West	FW 10	S+14	2882-3114	3 BR + LOUNGE & 3 BR+DEN+STUDY	NA	Simplex & Duplex
Fairway West	FW 11	S+14	3844-5583	3 BR + LOUNGE to 5 BR+DEN	NA	Duplex
Fairway West	FW 12	S+14	3836-5560	3 BR + LOUNGE to 5 BR+DEN	NA	Duplex
Fairway West	FW 14	S+14	3836-4480	3 BR + LOUNGE & 4 BR	NA	Duplex
Fairway West	FW 15	S+14	3836-4480	3 BR + LOUNGE & 4 BR	NA	Duplex
Fairway West - Golf Arch	FW 16	S+7	3043-6060	3 BR & 3 BR+LOUNGE	M-Café	Simplex & Duplex
Fairway West - Golf Arch	FW 17	6	2240-4366	2 BR, 3 BR & 4 BR+DEN	NA	Simplex
Fairway West - Golf Arch	FW 18	S+6	2124-2230	2 BR	NA	Simplex
Fairway West	FW 19	S+28	2850-2962	3 BR+DEN	NA	Simplex
Fairway West	FW 20	S+28	2900-3344	3 BR+DEN	NA	Simplex
Fairway East	FE 1	S+19	3843-3898	3 BR+DEN	NA	Simplex
Fairway East	FE 2/3	S+19	5210	4BR+GYM+LOUNGE+PUJA	NA	Simplex
Fairway East	FE 4	S+19	3799-3898	3 BR+DEN	NA	Simplex
Fairway East	FE 5	S+14	3850-3898	3 BR+DEN	NA	Simplex
M3M St. Andrews	FE 6	S+32	6171-6574	4 BR+DEN+PUJA & 5 BR+DEN+PUJA	Special Lobby + Rooftop Club	Simplex
Fairway East	FE 7	S+14	4992	4 BR+DEN+PUJA	NA	Simplex
M3M Polo Suites	PS 1	S+19	4010	3 BR+DEN+PUJA	NA	Simplex
M3M Polo Suites	PS 2	S+19	4968-4992	4 BR+DEN+PUJA	Polo Lounge	Simplex
M3M Polo Suites	PS 3	S+19	4968-4992	4 BR+DEN+PUJA	NA	Simplex
M3M Polo Suites	PS 4	S+19	4010	3 BR+DEN+PUJA	NA	Simplex

THE EXTENSION OF A LIFESTYLE

Balconies at M3M Golfstate are designed with unmatched planning and precision. These spacious retreats feature smartly designed sunshade louvers which can be adjusted as per the movement of the sun. What's more, they double up as metallic blinds guaranteeing privacy. The balcony decks are big enough to entertain guests and private enough to become your own dynamic space. It is a place to relax and sunbathe, a place to get a breath of fresh air, to get a different perspective of what lies ahead, a place that is meant for you to slip into a mode of relaxation and a space to electrify you with stunning views of the bustling city life on one side and the Aravalli range on the other.





Actual Image

VIP CLUB: A SCENIC ENTRANCE TO A SANGUINE WORLD

This is the place where you would want to be if teeing off is not on your mind. There is a 360 degree panoramic view all-around as one slides along the main swimming pool with its collection of inviting Jacuzzi recliners. As you absorb in the view and amenities and head to the stately VIP Clubhouse, you know a host of activities with their promise of languid, lingering entertainment awaits you.

TEMPERATURE CONTROLLED POOL

Dive into M3M Golfstate's world-class, temperature-controlled, rooftop swimming pool that overlooks the sprawling greens of the golf course. Far away from the maddening crowd, it is overwhelming by day and even prettier at night. The stunning outdoor pool is a perfect place to unwind and re-centre yourself under open, beautiful skies.

- Located on the 5th Floor
- Open View of Sprawling Greens
- Provision of Changing Rooms



Actual Image

WORK IT UP

Whether you're looking to stretch or work up a sweat, a trip to the fitness centre at the Clubhouse is a great idea. Meet your health and fitness requirements on-the-go with great ambience and world-class equipments, for they come straight from Italy – courtesy the world-class Technogym. With exclusive spa and sauna, it is a fitness centre that is ideal for both exercise and relaxation. Stay fit and energized!



Actual Image

VIP CLUB: COMMUNITY BUILDING
THE GORGEOUS SPACE OF STYLE & CLASS

The VIP Club at M3M Golfstate is not just a destination but a lifestyle statement. It has been created with an emphasis on exclusivity, luxury and privacy. It has been planned and designed keeping in mind the need of a modern lifestyle - grand lobby, art gallery, mini-theatre, pre-function & banquet area, bakery, golf-pro shops, restaurant, bar, sky light lounge, wine cellar, gym, spa, salon, swimming pool are just some of the amenities on offer. We will spoil you for choices.



Sky Light Lounge



Bakery



Mini-theatre



Fine-dining



Meeting Room



Art Gallery



PRESENTING UNPARALLELED PANACHE @ THE CLUB-HOUSE

The iconic clubhouse @ M3M Golfstate dazzles you with buzzing centres that provide ample opportunities for both work and play. The tall lobby provides a grand sense of arrival as you proceed to wine and dine at the swish restaurant and bar or host your clients at the stately meeting room. Nestled among the host of options and amenities that you get to enjoy here is the innovative mini theatre. Experience uncompromising cinema sound and next-gen visual technology that easily fits into your life. We recommend you to explore for there's so much more @ THE EXCLUSIVE M3M GOLFSTATE CLUBHOUSE.



Restaurant - Actual Image



Table Tennis Room - Actual Image



Library - Actual Image



Business Center - Actual Image



Snooker Room - Actual Image



Mini Theatre - Actual Image



Actual Image

M-CAFÉ

Splendid and sumptuous are just a few words that aptly describe the inviting world of enjoyable beverages and patisserie on offer at the M-Café. It's a great place to enjoy a cup of coffee while soaking in the panoramic views of the beach volleyball court and the lake. The tasteful décor, soothing ambience and inviting menu makes this place a must visit. Bon Appetit!



A JOG AT THE TOP

The 250 mtr. rooftop jogging track allows you to take in breath-taking views of the manicured landscapes of the township and city lines beyond, as you get some exercise. Breathe in fresh air as you fall in love with nature all over again.

- Direct Access Through Lift
- Sitting Area
- Yoga Deck
- Meditation Centre

Actual Image





Actual Image

State-of-the-art indoor air-conditioned sports facility

PLAY MORE, LIVE MORE

M3M Golfstate has got a host of sports and leisure themed activities and venues facilitating a healthy and active lifestyle. Just start your fitness regime by choosing your favourite activity.

- Basketball Court | Tennis Court |
- Indoor Badminton Court | Squash Court |
- Indoor Cricket Pitch | Beach Volleyball |
- Multi Activity Field | Outdoor Exercise Station



Actual Image



Actual Image



Actual Image




Actual Image

YOUR PRIVATE POOL HANGOUT

Soak up the sun in a perfectly designed pool deck besides a beautiful pool. A cool place to hangout.



Actual Image

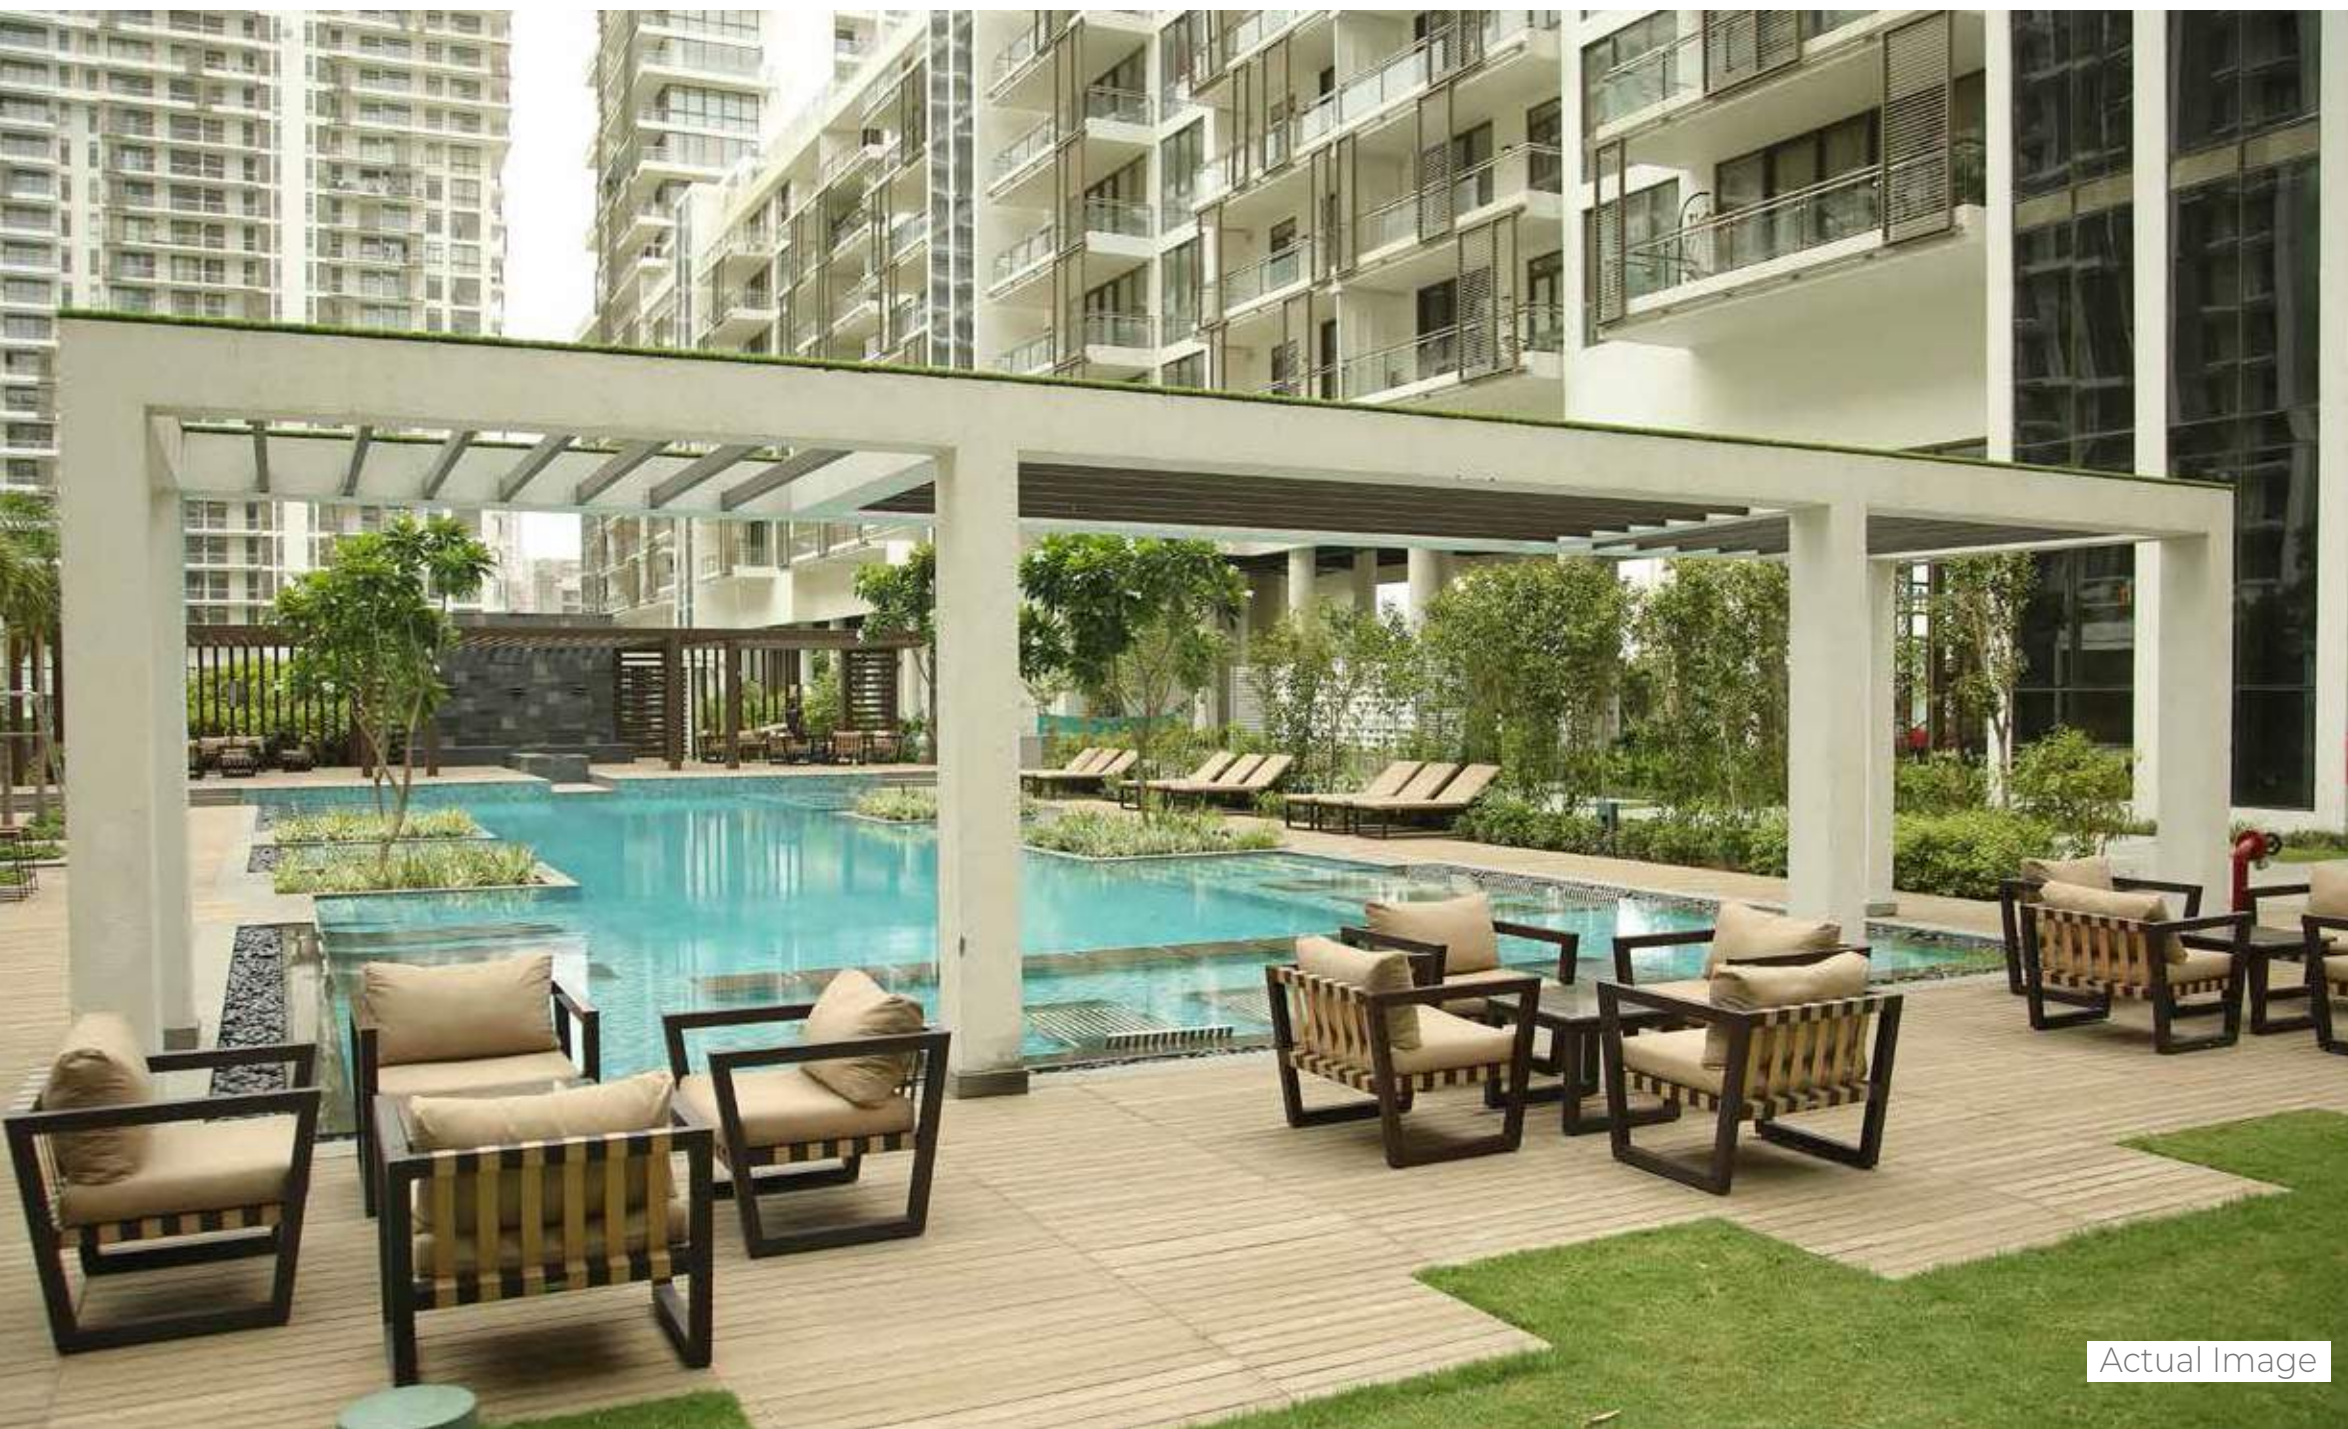

Actual Image

GET INTO THE MOOD

You can have a gala time at the amphitheatre's performance stage, where your family and friends can display their talents. The amphitheatre area is apt for getting you in the mood, be it on sunny winter afternoons or pleasant spring evenings. The pop-up water fountains lend an informal charm to the place.



Actual Image


THE TINY TOT HAVEN

Your kids are sure to have a great time at the dedicated kids play area, featuring tot lots, sand pits and water play areas that have a wading pool and a splash pool, all in a safe and healthy environment.

Jumping Jets | Water Sprouts | Wet Deck
Water Shooting Game | Children Play Mounds



Actual Image

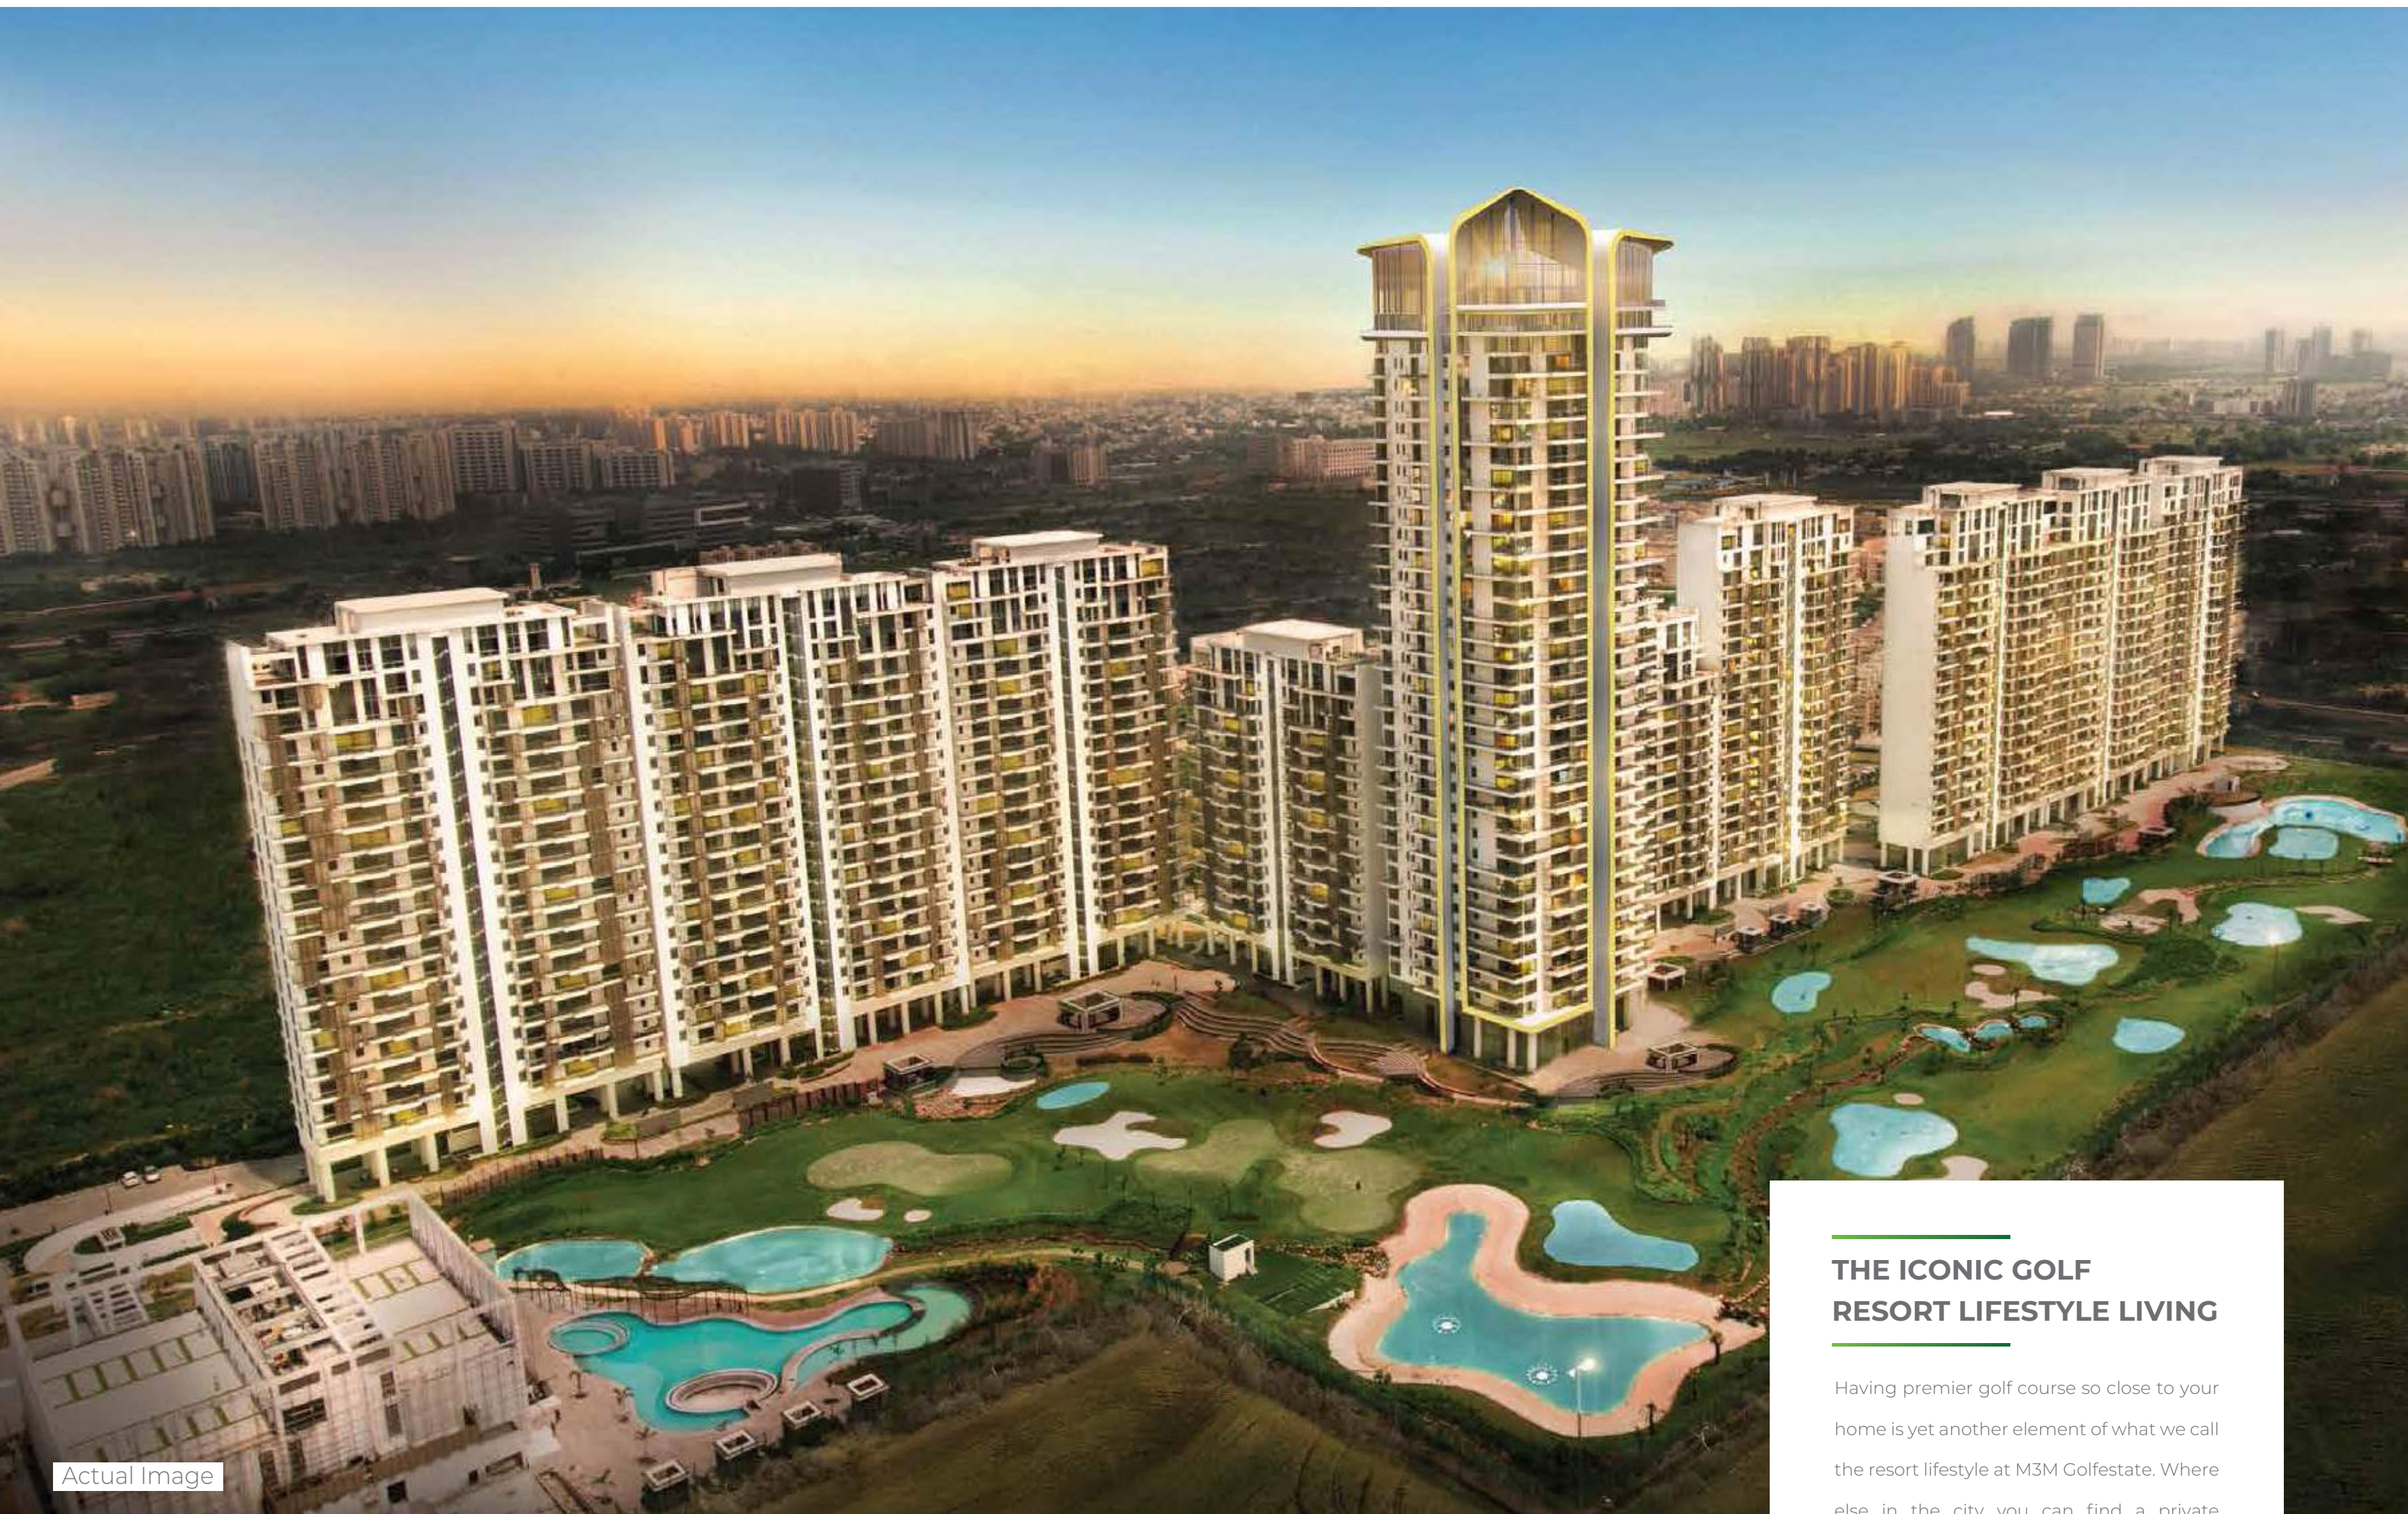


Actual Image

THE ICONIC GOLF RESORT LIFESTYLE LIVING

Having premier golf course so close to your home is yet another element of what we call the resort lifestyle at M3M Golfestate. Where else in the city you can find a private paradise that offers easy access to golf, combined with first-class amenities, lush landscape, luxury residential property and a world-class clubhouse to soak it all in.

Occupancy Certificate Received
* These are the projects which have been delivered and Occupation Certificate has been granted by the Competent Authority. These are part / phase / constituent / segment / block of a larger development being carried out in a planned and phased manner over a period of time.

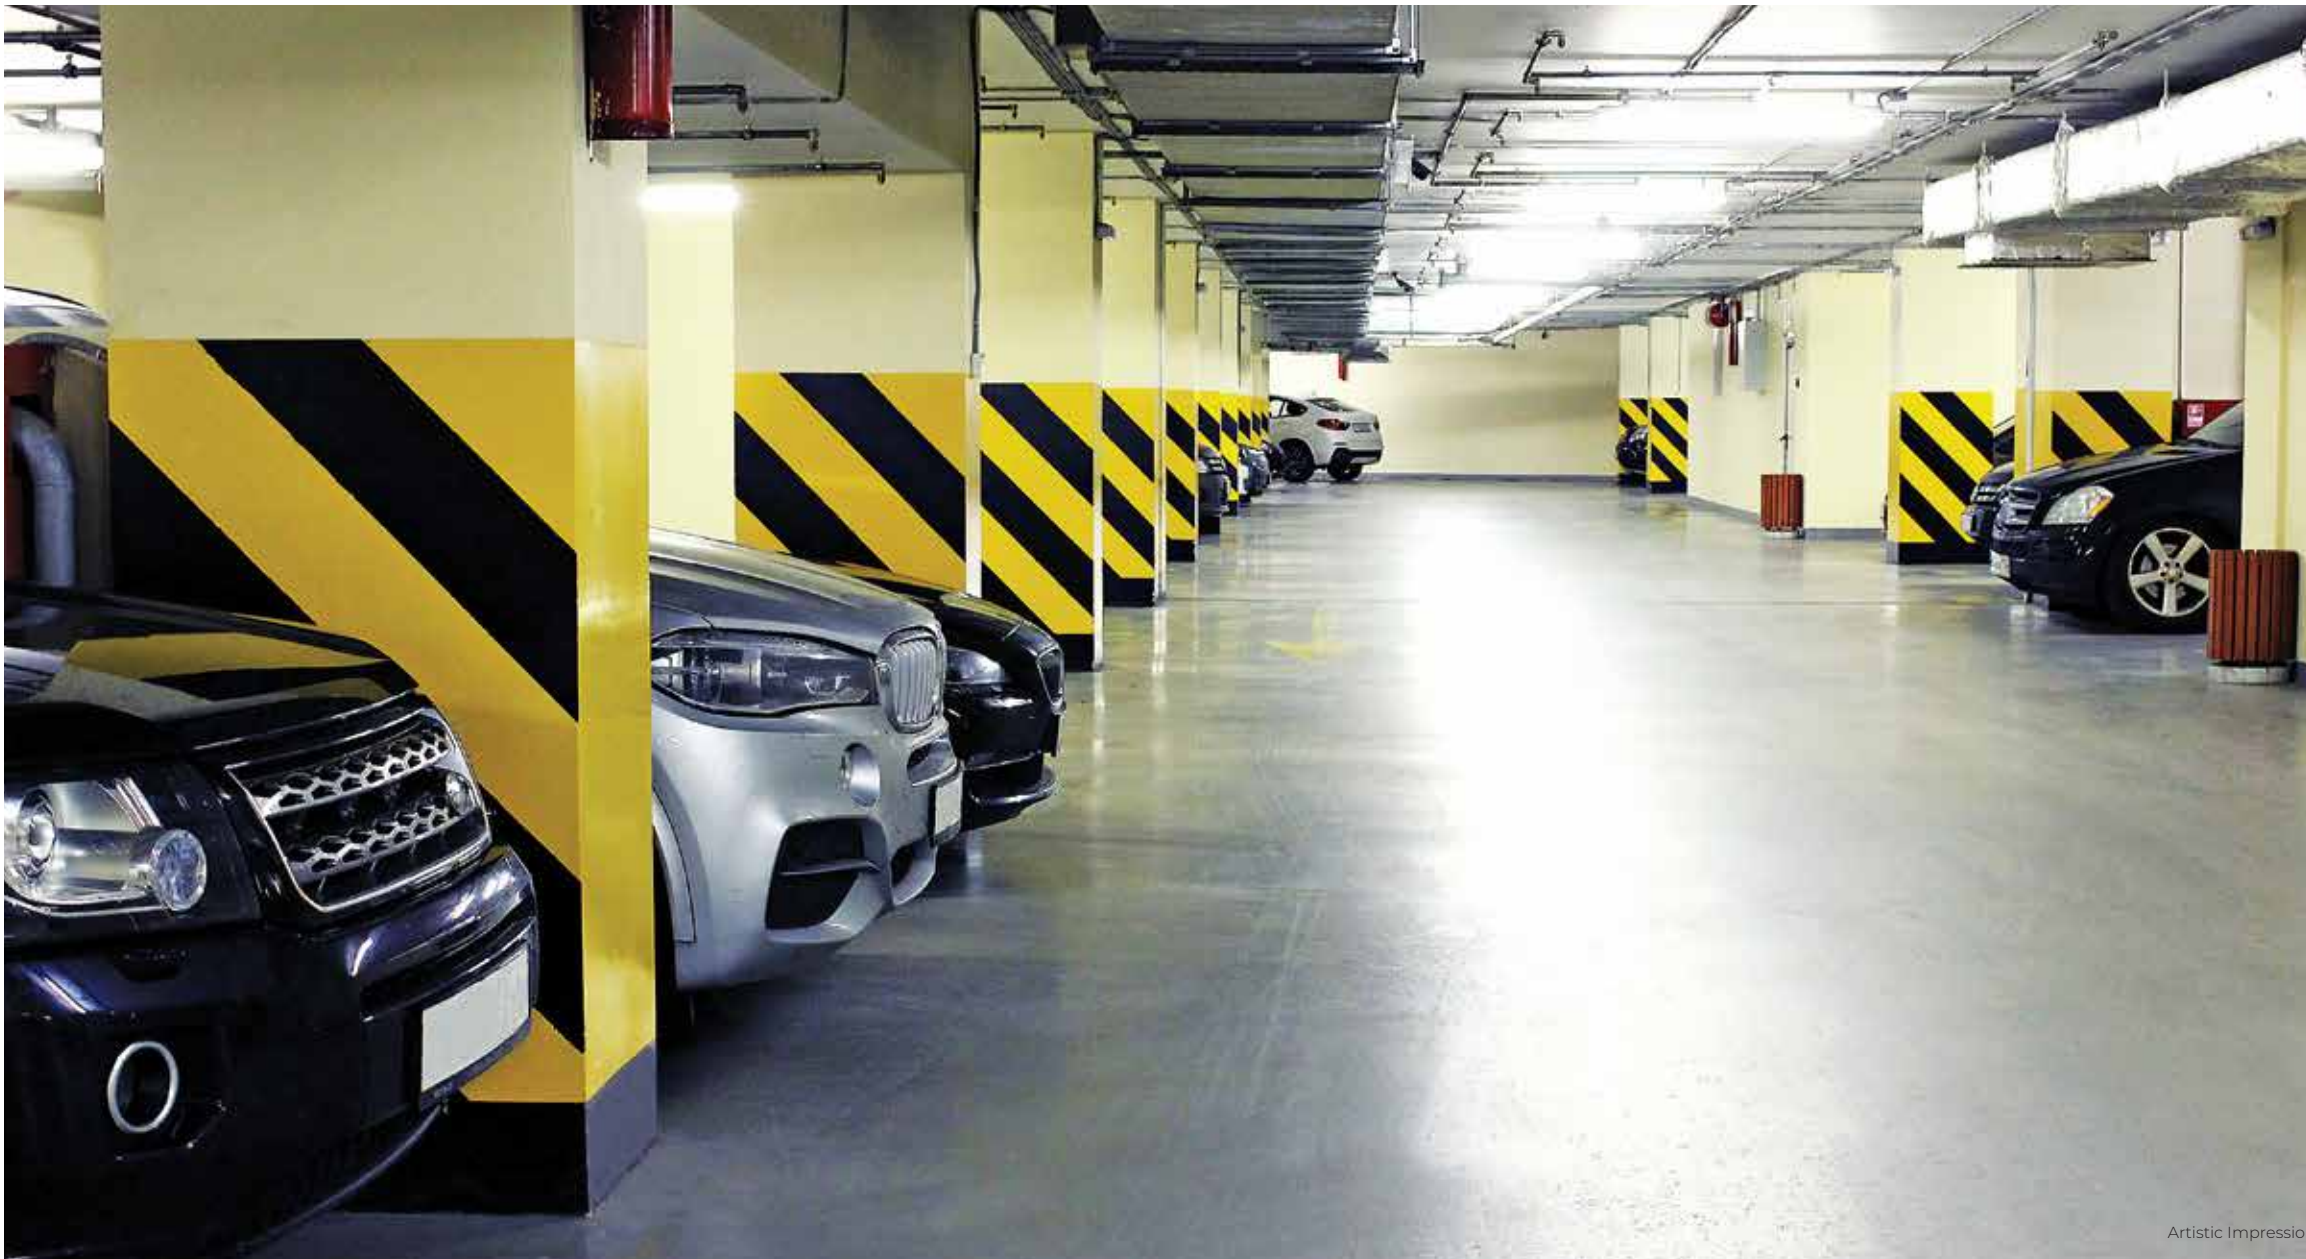

Artistic Impression

CONVENIENT PARKING SPACES

No more driving around looking for space to park. Just drive into your reserved spot at the two level car parking.

- Wide Entry & Exit
- Optimal Space Management
- Well-lit Parking Areas
- Info Signages
- Automatic Boom Barriers

A PARADISE PROTECTED BY 5 LEVELS OF SECURITY

We stay awake so that you can have a peaceful sleep. Our 5-tier security works round-the-clock just to make sure that you have nothing to worry about.

- CCTV
- Automatic Boom Barriers
- Video Door Phones
- Entry/Exit through Access Card
- Manned Security



Artistic Impression



Artistic Impression



Artistic Impression



**REAL ASSET, REAL VALUE
WORLD-CLASS FACILITY MANAGEMENT
BY FORTUNE 500 COMPANY - JLL**

At M3M Golfstate, the efficiency and performance of every amenity is constant and at par with global standards. That's why, India's largest and premier facility management company. JLL is at your service 24x7.

JLL specializes in integrated facility management with an extensive geographic footprint across 11 cities.

WORLD-CLASS PARTNERS

PROJECT ARCHITECT

ARCOP International, Montreal, Canada

GOLF COURSE DESIGN

Golfplan, California, USA

LANDSCAPE DESIGN

Geyer Coburn Hutchins (GCH), Seattle, USA

LIGHTING CONCEPT

Bo Steiber, Singapore

INTERIORS

- Bilkey Llinas Design (BLD), Florida, USA
- HBA, Singapore

CONSTRUCTION & FINISHING

Larsen & Toubro (L&T)



SPECIFICATIONS

Bringing together the finest materials to create the most stunning masterpiece.

AREAS	FLOOR	WALLS/CEILING	DOORS & WINDOWS/GLAZING	OTHER
Master Bedroom/ Other Bedrooms	Master Bedroom: Imported Brand Marble/Engineered Wooden Flooring Other Bedroom: Engineered Wooden Flooring	POP Punning/Gyp Plaster with Acrylic Emulsion Paint on Walls & Ceiling	Doors: 2.4 meters High Flush Shutters with Polished Veneer Windows: Aluminium Window Frames with Combination of Double/Single Glazed Panels	Daikin VRV/VRF AC units
Kitchen	Natural Polished Stone	Combination of Premium Tiles & POP Punning/Gyp Plaster with Acrylic Emulsion Paint on Walls Ceiling Acrylic Emulsion Paint	Doors: 2.4 meters High Flush Shutters with Polished Veneer Windows: Aluminium Glazing	Miele Modular Kitchen Fully Fitted with Hob, Chimney, Dishwasher, Microwave Oven and Siemens Refrigerator. Granite Counter Top, Stainless Steel Sink and Grohe CP Fittings
Master Toilet & Other Toilets	Imported Brand Marble	Master Toilet: Imported Brand Marble Other Toilets: Premium Tiles False Ceiling with Acrylic Emulsion Paint	Doors: 2.4 meters High Flush Shutters with Polished Veneer Windows: Aluminium Glazings	Master Toilets: 5 Fixture Toilet with Toto Bathtub and Jacuzzi. Other Toilet: 3 Toto Fixture Toilet Grohe CP Fittings, Marble Counter Glazed Kohler Shower Enclosure, Exhaust Fan Vented to Exterior, Mirror with Wall Mounted Vanity Lighting

AREAS	FLOOR	WALLS/CEILING	DOORS & WINDOWS/GLAZING	OTHER
Living Room/ Dinning/Foyer/ Family Room/Study	Botticino Marble	POP Punning/Gyp Plaster with Acrylic Emulsion Paint on Walls & Ceiling	Entrance Door: 2.4 meter High Flush Shutters with Polished Veneer and Polished Door Frame Internal Door: 2.4 meter High Flush Shutters with Polished Veneer Windows: Aluminium Window Frames with Combination of Double/Single Glazed Panels	Daikin VRV/VRF AC units
Utility/Servant Room	Ceramic Tiles	Oil Bound Distemper Paint	Doors: 2.4 meters High Flush Shutters with Polished Wood Veneer Windows: Aluminium Glazings	Indian Brand Chinaware and CP Fitting
Balcony/Terraces	Anti-Skid Vitrified Tiles	Exterior Paint	Windows: Aluminium Glazings	

POWER BACKUP AND CCTV SURVEILLANCE

100% Power backup with suitable diversity and load factor per apartment, round-the-clock treated water supply & all systems for fire safety as per norms.

CCTV for basements, ground floor, lobbies, entry and exit to the development. Automatic boom barriers and manual gates at entry and exits, intelligent access control system, panic alarm button is installed in master bedroom and a video door phone near apartment entrance.

Premium modular switches & sockets, copper wiring

Miele

DAIKIN

MITSUBISHI

GROHE

DURAVIT

TOTO
Perfection by Design

SIEMENS

KOHLER



AN ENTERPRISE CREATING INSPIRING SPACES

M3M, today, is one of India's top 3 real estate developers with a reputation for identifying emerging real estate markets, recognizing aspirations in lifestyle evolution, perfecting the modulations of luxury and responding with projects that capture the unique spirit of changing India.

What really helps us stand out in the real estate industry is our belief - to ensure that every project is delivered with speed and excellence. From the iconic residential developments like M3M Golfestate and M3M Merlin to award winning commercial developments like M3M Urbana and M3M Cosmopolitan, our projects demonstrate our capacity to pursue excellence with unwavering consistency.

Through the undeniable merit of our projects, we have established ourselves as a developer of sound credibility. It's a landmark that has been achieved with principles and hard work. Our eyes are now set on bigger targets, goals that are yet unaccomplished in the realty sector. Our commitment and belief direct us to believe that the future holds more for us, which is why we are ready with unique developments that will epitomize the new bustling millennium, Gurugram.

DELIVERED MASTERPIECES

TRANSFORMING PROMISES INTO REALITY

Much of our success can be credited to our functioning as a progressive organization in terms of delivering better and smarter real estate developments.

With a land bank of more than 8 million square meters at the most desirable locations of Delhi NCR, M3M has completed 11 iconic projects encompassing residential, commercial, retail and office spaces. And then there are 15 projects that are in advanced stages of development with a targeted delivery in the next few months. This feat of credibility of delivering world-class projects has been possible because of our resolve to bring out the best from the realty sector. Our patron-centric vision has enabled us to come up with concepts and designs that call out for an association with the best architects and designers to implement them.

We are proud to say that our professionalism and continued dedication to detail, have earned us the trust of countless families, leading brands and a host of renowned partners. This is the relationship that we cherish and together, we believe in doing what we repeatedly do - creating landmarks beyond beauty and delivering dreams surpassing expectations.



M3M golfestate
Fairway
GOLF COURSE ROAD EXTENSION
SECTOR-65, GURUGRAM



M3M MERLIN
SINGAPORE STYLE WORLD-CLASS APARTMENTS
GOLF COURSE ROAD EXTENSION
SECTOR-67, GURUGRAM



M3M ST. ANDREWS
GOLF RESIDENCES
SECTOR-65, GURUGRAM



M3M POLO SUITES
RESIDENTIAL SUITES
GOLF COURSE ROAD EXTENSION
SECTOR-65, GURUGRAM




M3M COSMOPOLITAN
STYLISH RETAIL & COMMERCIAL HUB
SECTOR-66, GURUGRAM



M3M WOODSHIRE
SECTOR-107, GURUGRAM



M3M ESCALA
SECTOR-70A, GURUGRAM

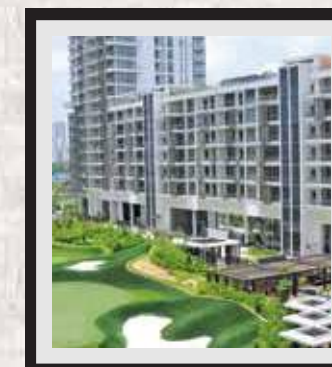

M3M PANORAMA
EXCLUSIVE 36 SUITES
GOLF COURSE ROAD EXTENSION
SECTOR-65, GURUGRAM



M3M golfestate
Fairway
GOLF COURSE ROAD EXTENSION
SECTOR-65, GURUGRAM



M3M TEEPINT
SECTOR-65, GURUGRAM



M3M URBANA
The Latest in the Evolution of Urban Business & Retail
SECTOR-67, GURUGRAM





THE M3M WORLD



The future of luxury-living is here. M3M Life is a venture that will develop high-end housing projects all over the country.



M3M Joy proposes to create an ideal world of entertainment and hospitality. It will spearhead the Company's journey into innovative projects by bringing world-class hotels, serviced apartment and malls to life.



M3M Zone is M3M's own "Silicon Valley". This part of the Company will be responsible for bringing in IT companies and SEZs, to put this area amidst intelligent surroundings.



M3M Learn is a revolutionary effort by M3M India Ltd. that specialise in bringing up the best institutions affiliated with top universities worldwide. It will be responsible for delivering the best in education.



M3M Biz is here to revolutionise shopping and office spaces. This part of the Company specialises in bringing exclusive commercial centres to life. It is here to take on the responsibility of changing our outlook towards office and retail spaces in the near future.



M3M India Ltd. is expanding internationally, forging life-long, mutually beneficial ties. This is in line with the Group's long-term ambitious growth strategy to mark its presence globally. The Group already has a marketing presence in the USA, the UK and the Middle-East.



M3M CARE is the human face of the company that embodies the group's CSR activities. We believe in giving back to our employees, our community and to our natural surroundings.

REDEFINING THE FUTURE

M3M is all set to march into the future with limitless expansion and inclusive growth by upgrading living concepts and foraying into new sectors.



Smart City

The mass access to modern amenities in India has made smart living a priority for government and industries. M3M is also planning to develop smart cities designed using the urban informatics and technology to improve the efficiency of services.



Industrial Warehousing

M3M is entering into the warehousing industry set to grow at a CAGR of 8%–10% and modern warehousing at 25%–30% over the next 5 years.



Affordable Housing

Inspired by the vision of 'Housing for All', M3M is planning to add value to affordable living by providing better homes to Lower Income Groups looking for the luxury of self-owned home.



Education

M3M believes in providing quality education in order to sow seeds for a better tomorrow. The Group aims to establish institutions which can create leaders who are able to contribute and succeed in the rapidly changing society.

DISCLAIMER: The information contained in this Brochure ("Brochure") is merely informative and unless otherwise expressly provided, all contents are for general information purposes and not a legal offering or legal binding on Company's part. All images (other than actual images) are merely artistic conceptualization and does not replicate the exact product and should not be relied upon as definitive reference. In the opinion of the Company, the words/ phrases used are generic in terms. This Brochure contains proprietary information, exclusive to the brand "M3M" or M3M India Private Limited ("Company"). The Company has been associated with the Project for project branding and technical guidance. The contents and any information or opinion on the Company's project, products, business and services, if any, may not be reproduced, transmitted (by any means), modified, sold, circulated, shared or otherwise provided, in whole or in part, to any other person or entity, stored, archived or in any other way put to use or used for any public or commercial purpose without the Company's explicit consent. Viewers/those interested in buying property in this project are requested to contact Company's office for complete details including the approvals & permissions and for detailed terms & conditions at "The Experia" Golf Course Extension Road, Sector 65, Gurugram -122001, Haryana. Terms of allotment/sale are subject to respective: (a) Application Form; (b) Buyer's Agreement; (c) Licenses; (d) Building Plan(s); (e) Conveyance Deed(s); (f) Occupation Certificate(s) and their respective renewals and other approvals. "M3M GOLFESTATE" is a licensed group housing colony ("GHC"), located in Sector -65, Gurugram, Haryana. The colony is being developed in a planned & phased manner on land owned by Manglam Multiplex Pvt. Ltd. and presently admeasuring 22.83 Hectares (56.05 Acres), as amended vide DTCP order Memo No. LC-3281(A+B+C)+LC-3569/LE(MS)/20178483-8508 dt. 02.05.2017. The development in GHC is governed by and subject to terms & conditions of (i) License Nos. 234/2007 dt. 16.10.2007, 52/2009 dt. 28.08.2009, 35/2010 dt. 06.08.2010; (ii) revised Bldg. Plan Memo No. ZP-357/AD(RA)/2015-407 dt. 09.01.2015. Occupation Certificate has been accorded vide Memo bearing No.ZP-357/SD(BS)/20177212 dt. 12.04.2017 and ZP-357/SD(BS)/20177753 dt.25.07.2017. Copies of approvals are available for inspection at the Company's office at "The Experia" Golf Course Extension Road, Sector 65, Gurugram -122001, Haryana, India subject to prior appointment. Use of the information for buying/investing in "M3M GOLFESTATE" by any person shall deemed to be on the basis of his/her/their independent analysis and decision and the Company shall not be responsible for any losses incurred by any buyer/investor due to any reasons whatsoever. Company and/or its directors, employees, are not liable for any consequence of any action taken by the intending purchasers/viewers relying on such material/information herein. Project land(s) and their respective receivables are presently mortgaged with banks/financial institutions/NBFCs. *Terms and Conditions apply 1 Hect.=2.47105 Acres, 1 Acre=4840 sq. yds. or 4046.864 sq. mtrs., 1 sq. mtr.=10.76 sq. ft.

